





○ Front Elevation (PROPOSED)
1:100

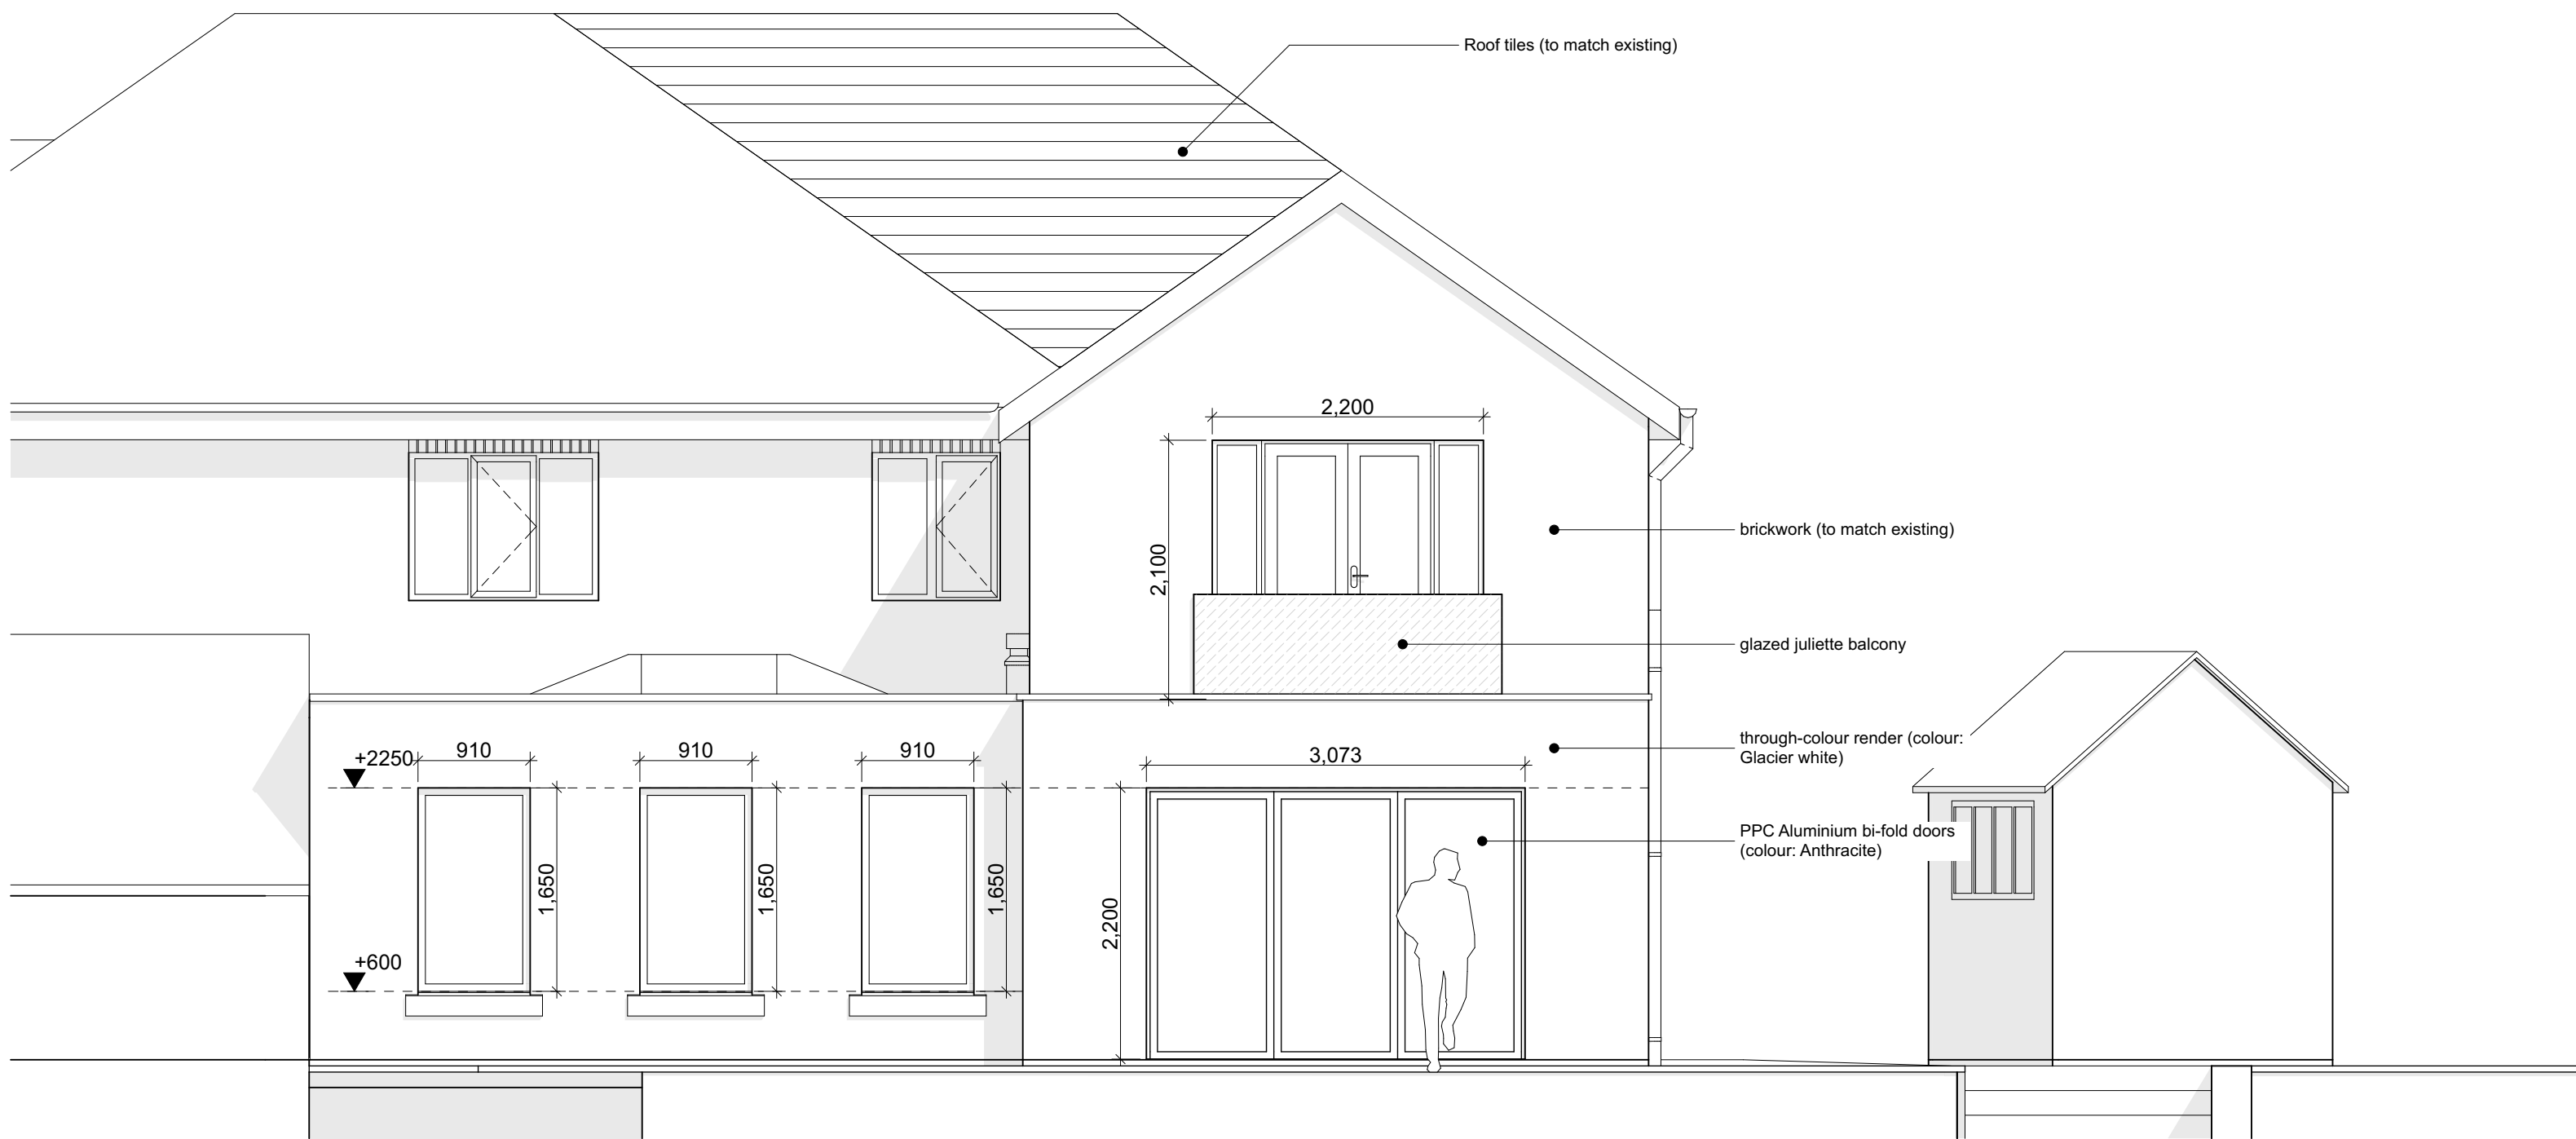

○ Rear Elevation (PROPOSED)
1:100

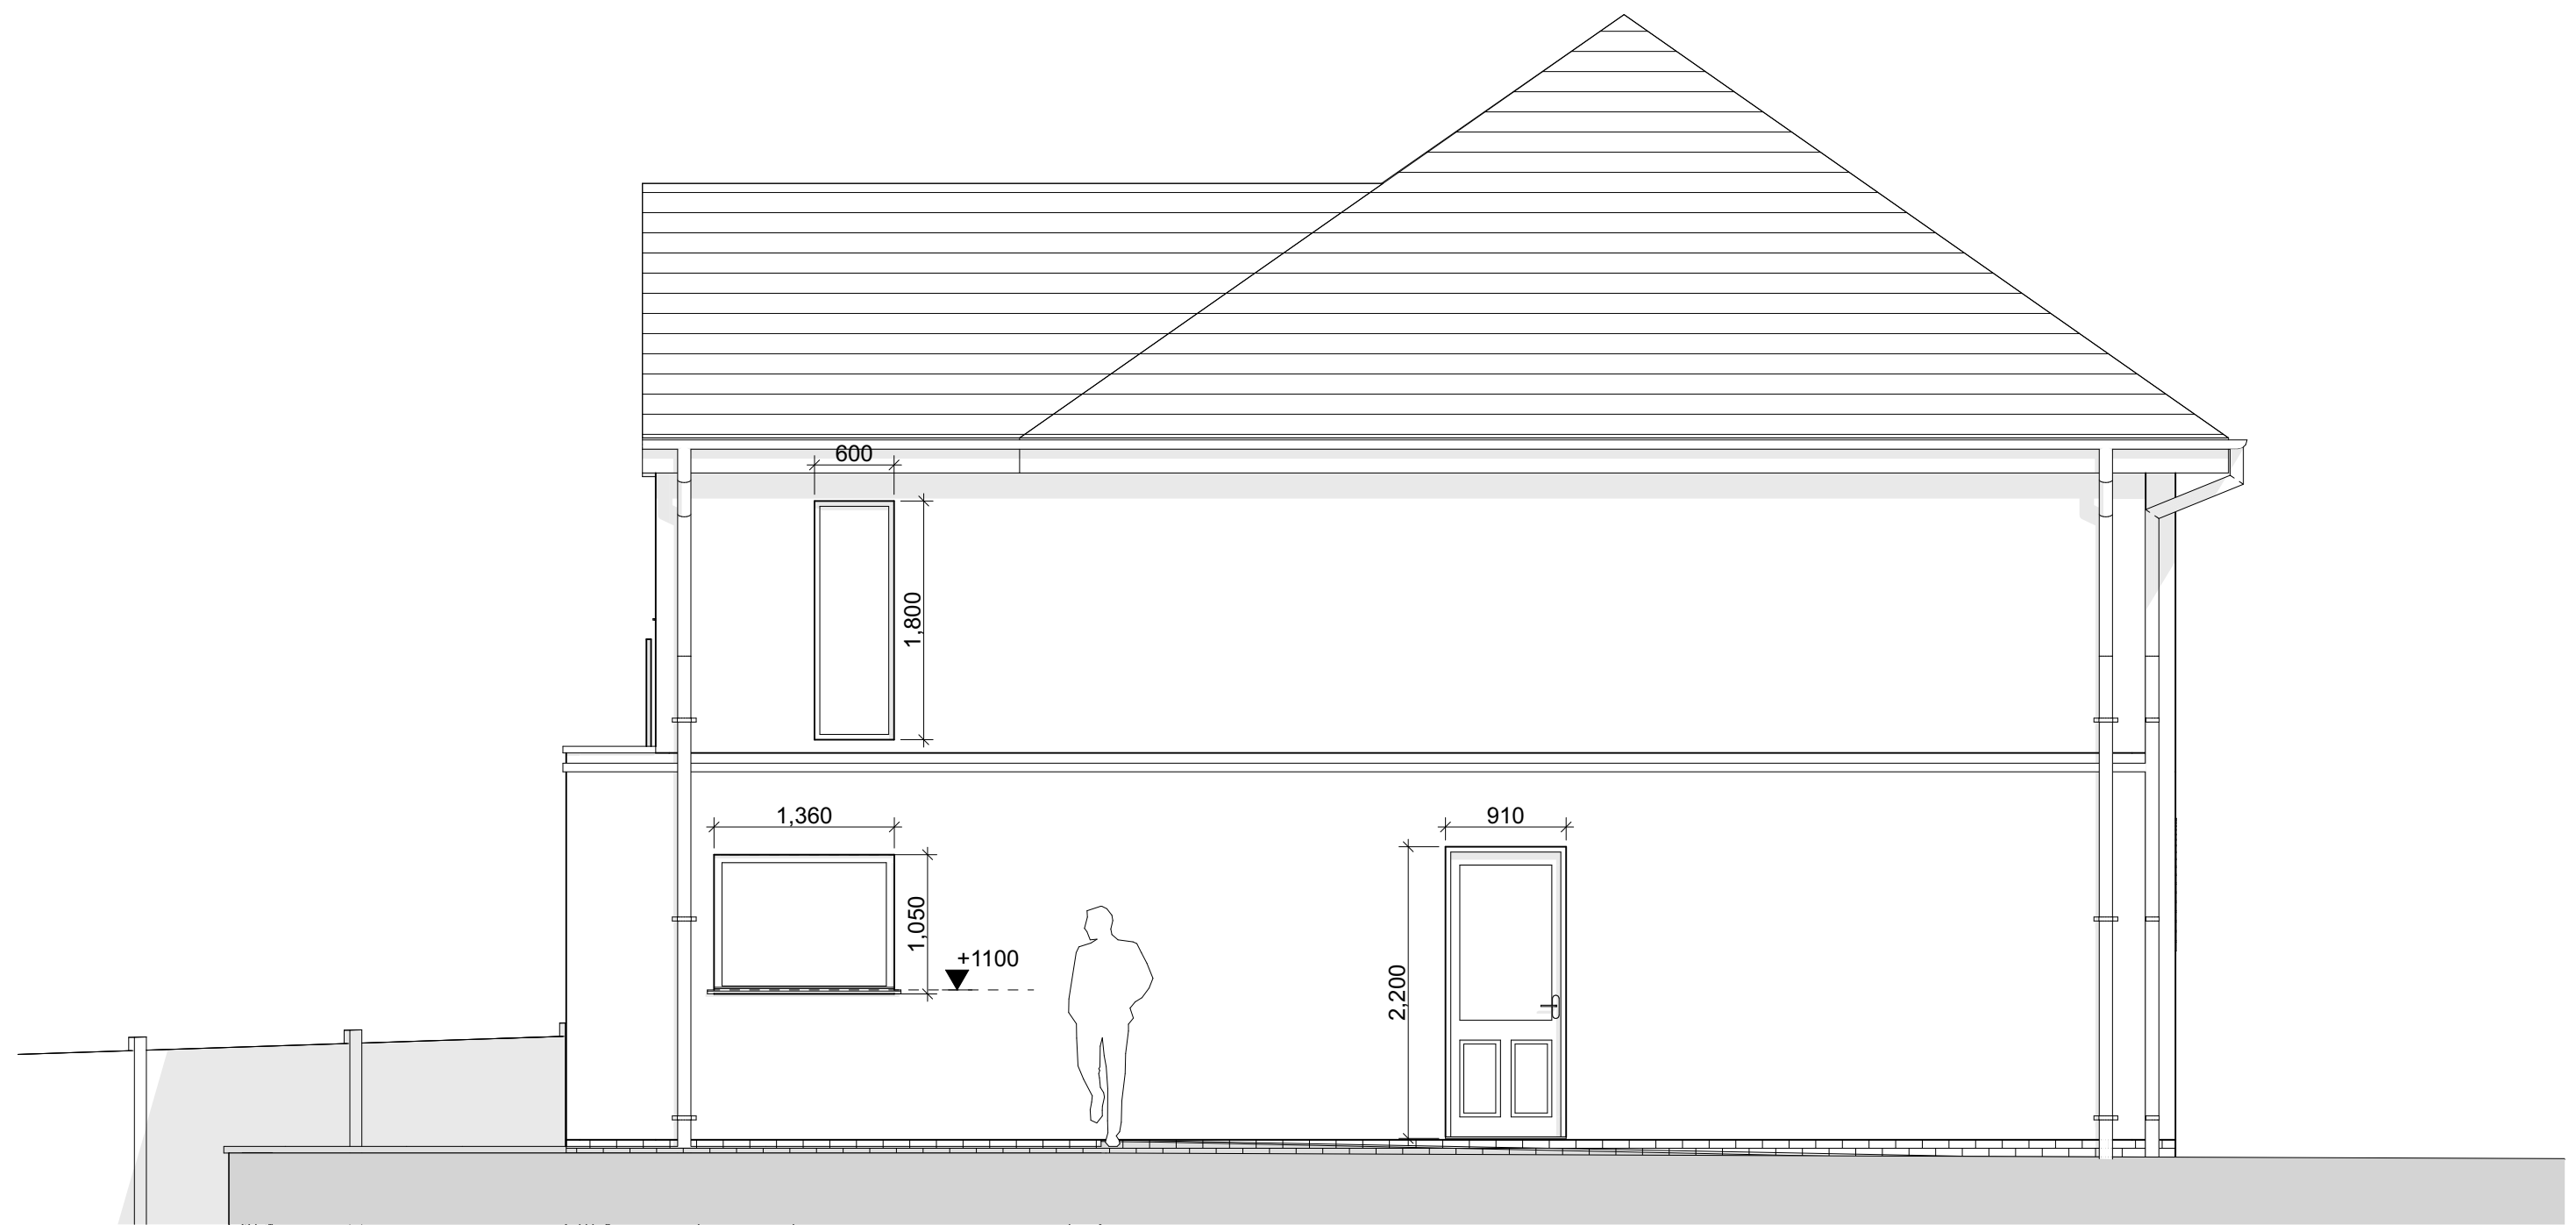

○ Side Elevation (PROPOSED)
1:100



○ 3D Axo
NTS
This drawing, electronic file & content is copyright of IC Architecture - © IC Architecture 2017. All rights reserved. You may not, except with our express written permission, copy, distribute or commercially exploit the content. Nor may you transmit it or store it in a website or other form of electronic retrieval system.



client
Mr J. Bestwick
117 Sleetmoor Lane
Swanwick
Somercotes
DE55 1RE

drawing name
PROPOSED ELEVATIONS

drawn by
IC
drawing scale
SEE DRAWING
SCALED AT A1

drawing reference
SLE005

Date
JULY 2019

project

0 10 20 30 40 mm
Paper Scale Check
PLANNING