



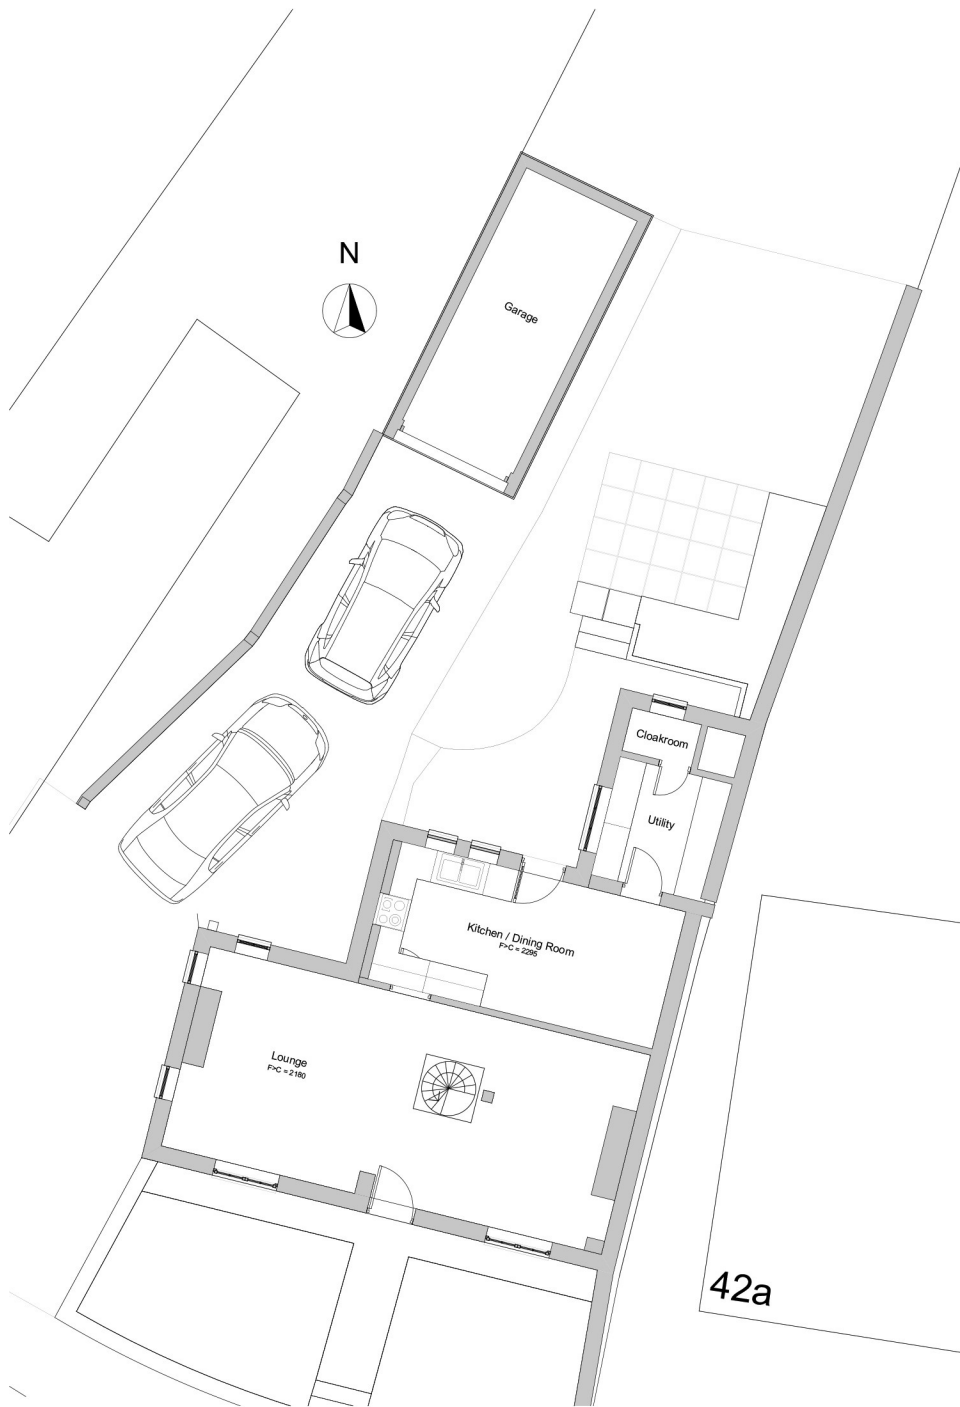

Ground Floor Plan 1:50
EXISTING

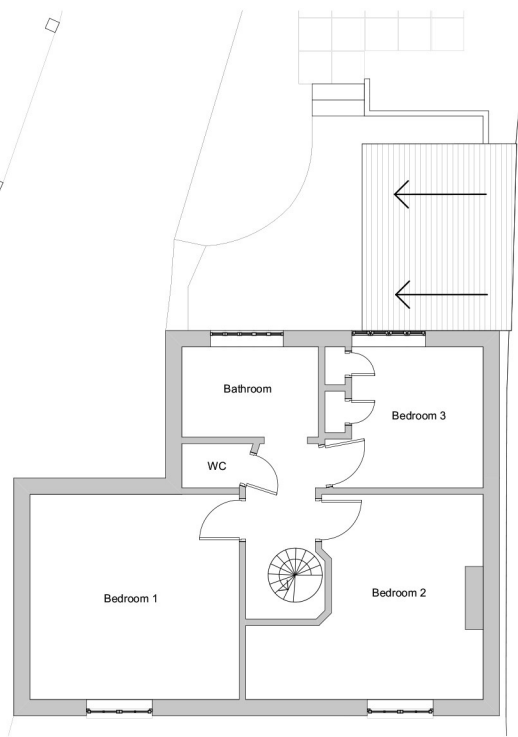


First Floor Plan 1:50
EXISTING



South Elevation 1:100
EXISTING



West Elevation 1:100
EXISTING

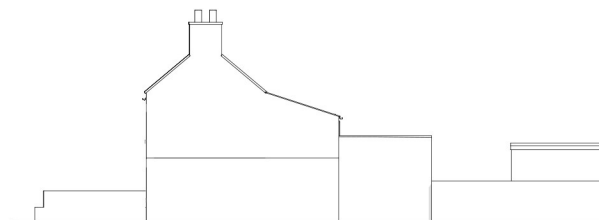

East Elevation 1:100
EXISTING

client
Ms Julie Salloway
50 Tamworth Street
Duffield
Belper
Derbyshire
DE56 4EZ

drawn by
IC
drawing scale
VARIES (SEE DRAWING)

drawing reference
YEW003

project

PLANNING
EXISTING PLANS & ELEVATIONS