


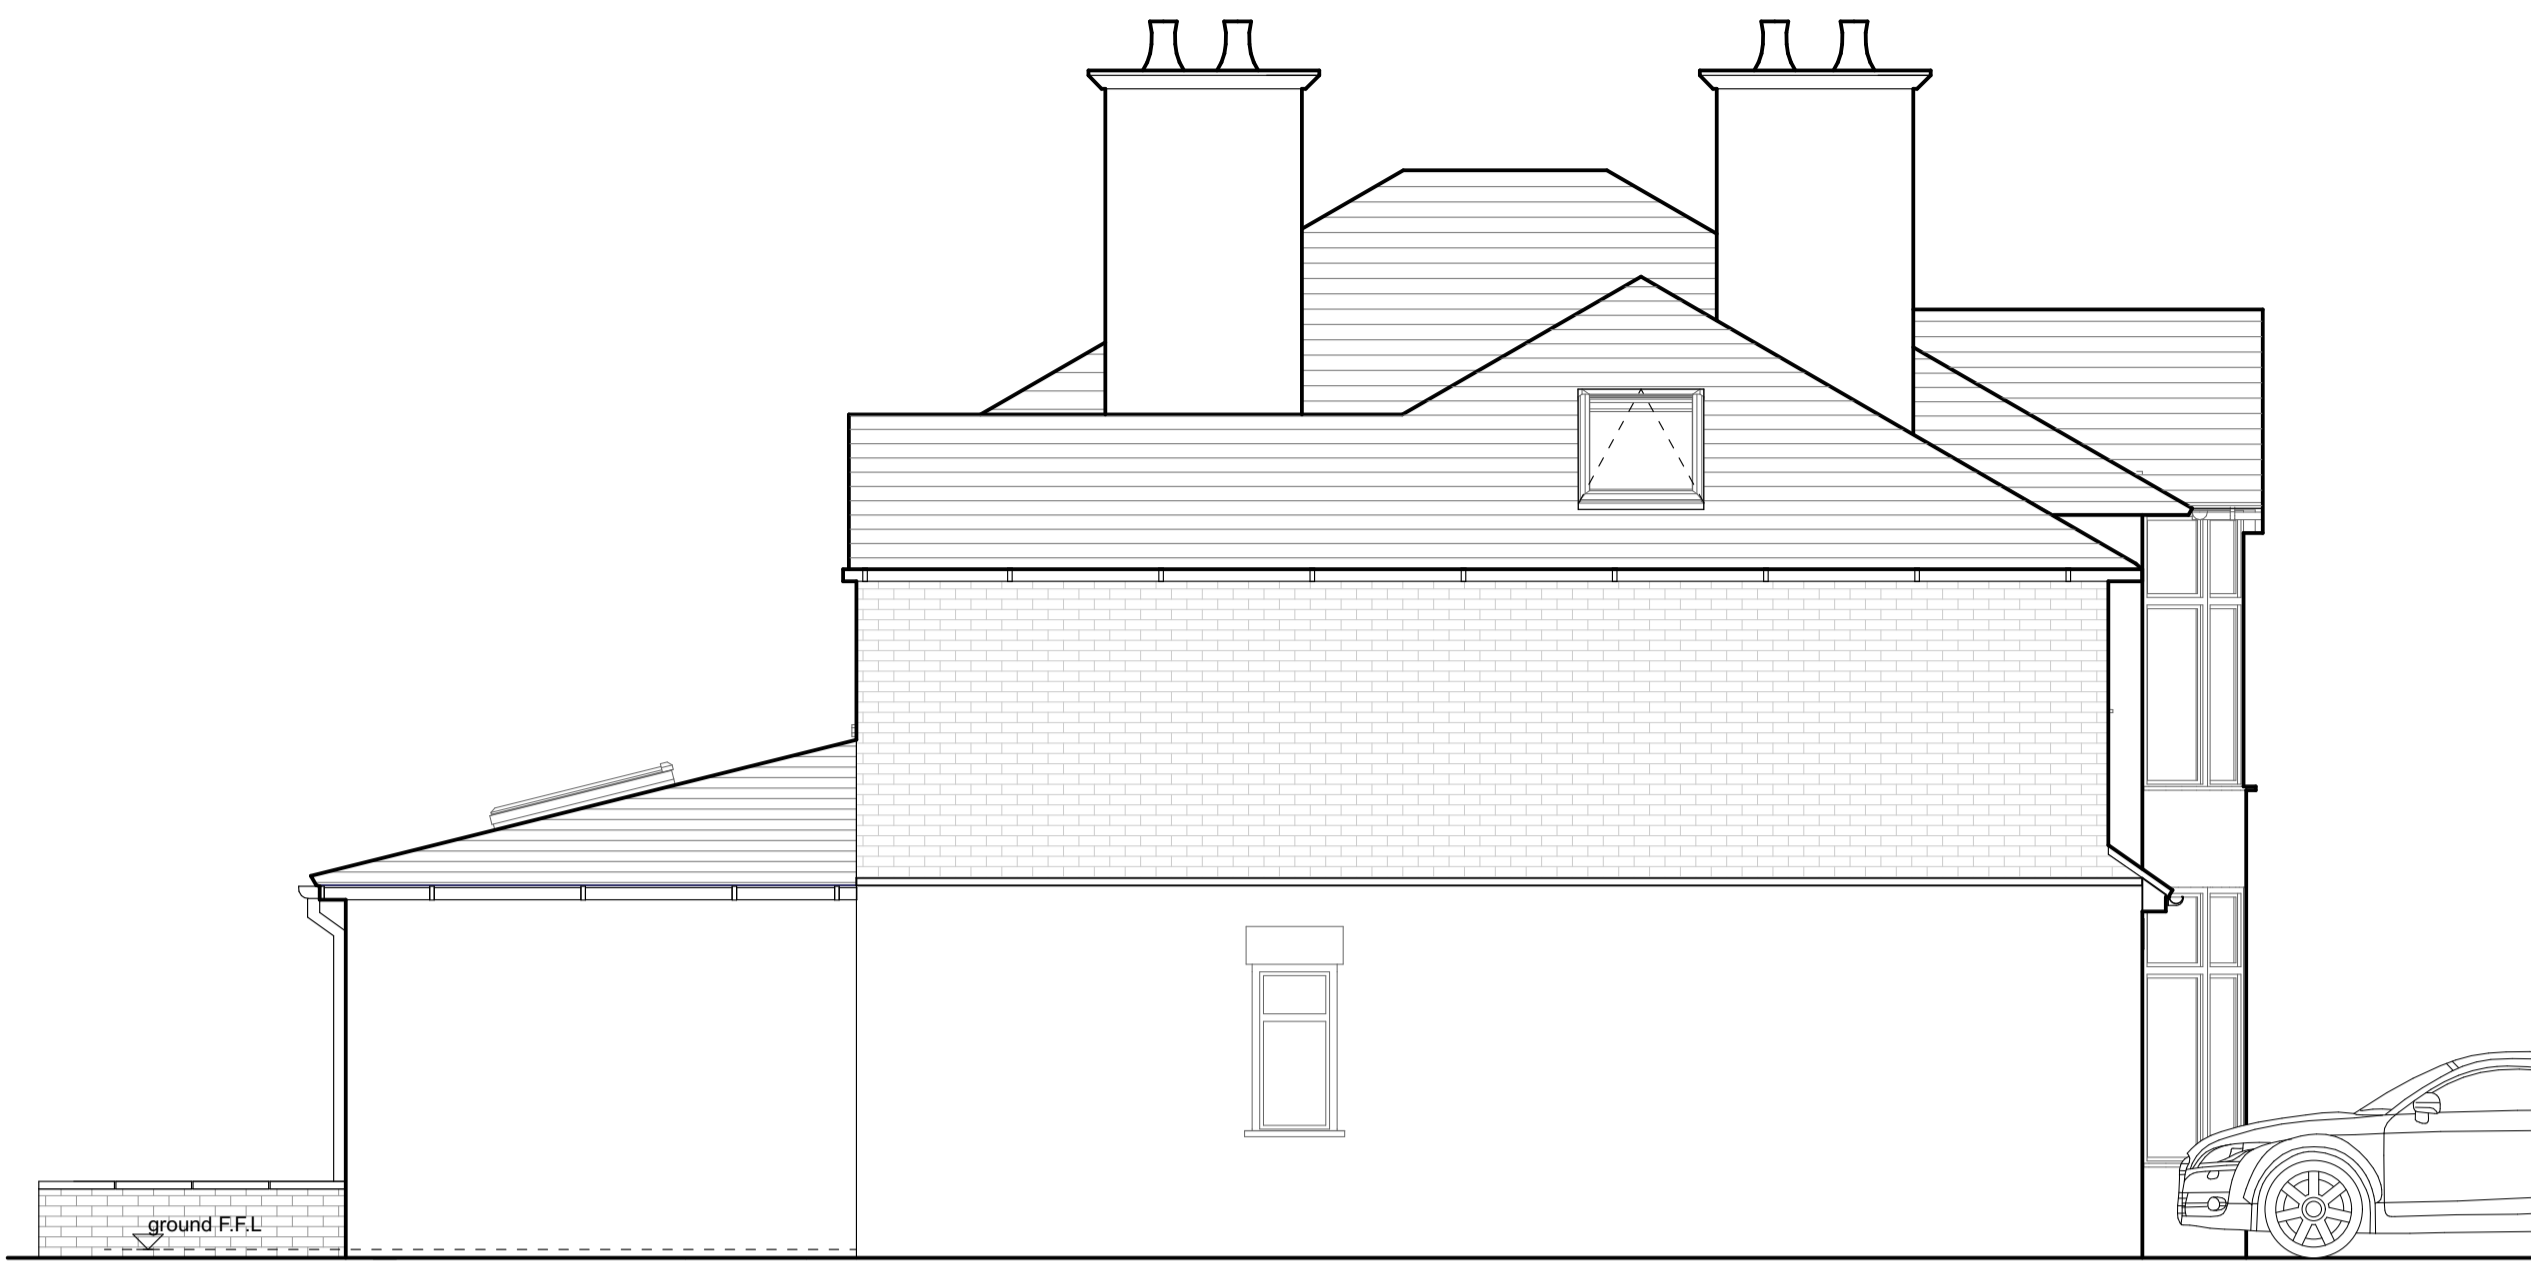


NORTH WEST ELEVATION (PROPOSED)




SOUTH EAST ELEVATION (PROPOSED)



SOUTH WEST ELEVATION (PROPOSED)

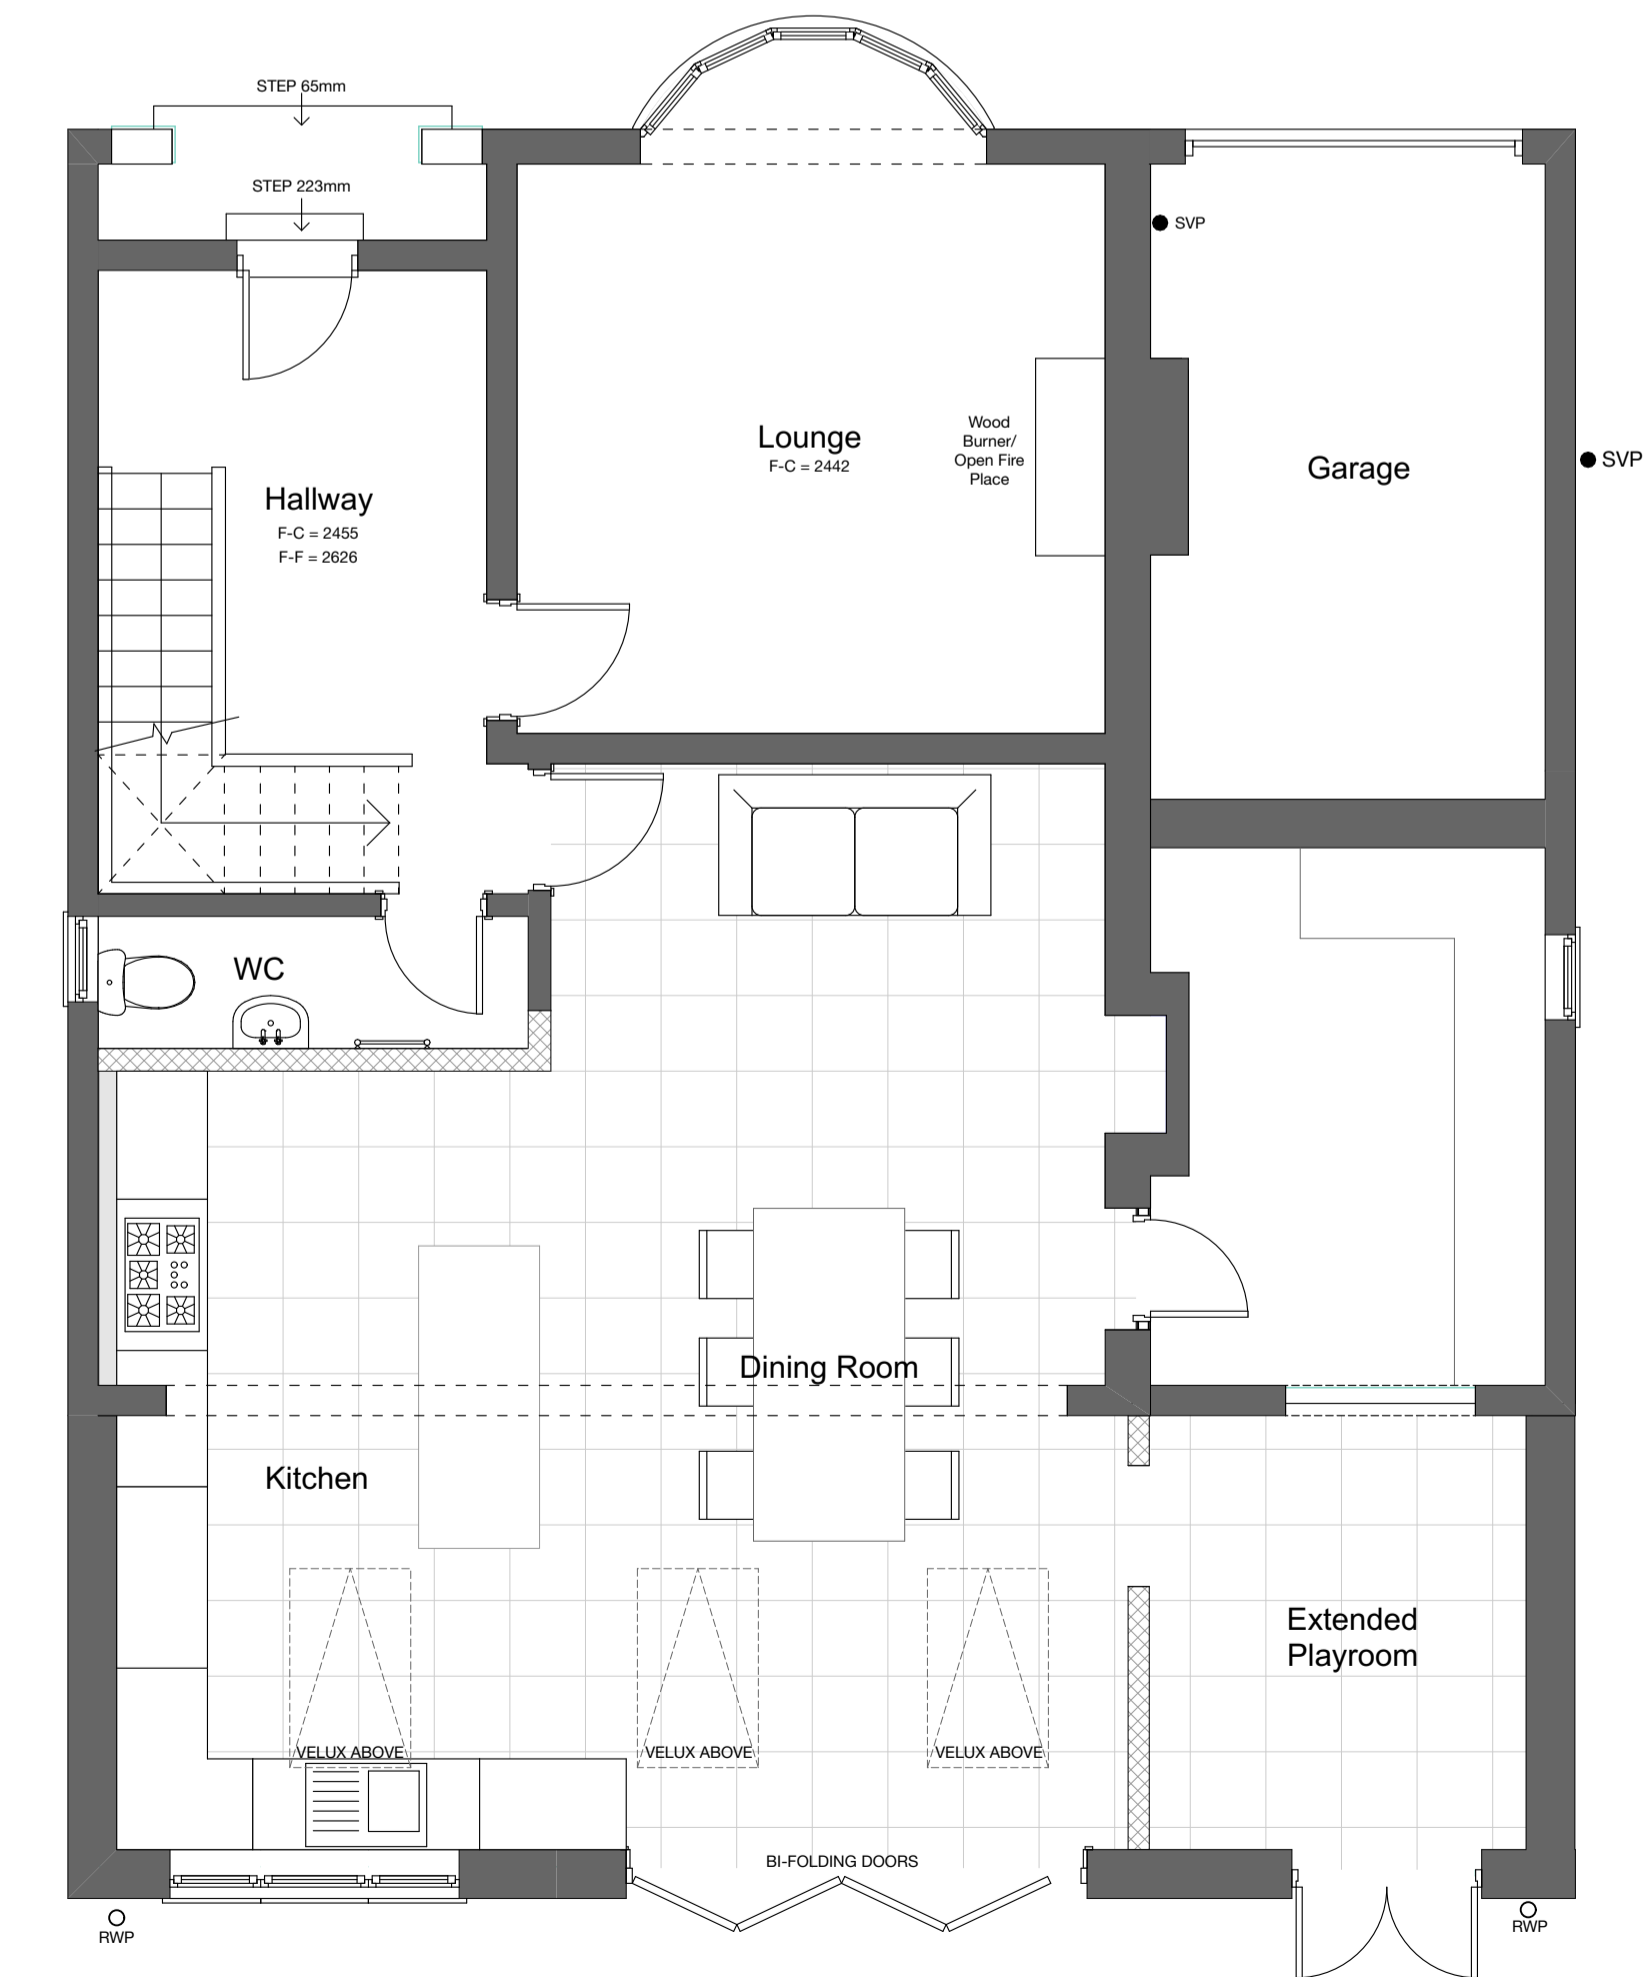

GROUND FLOOR PLAN (1:50)

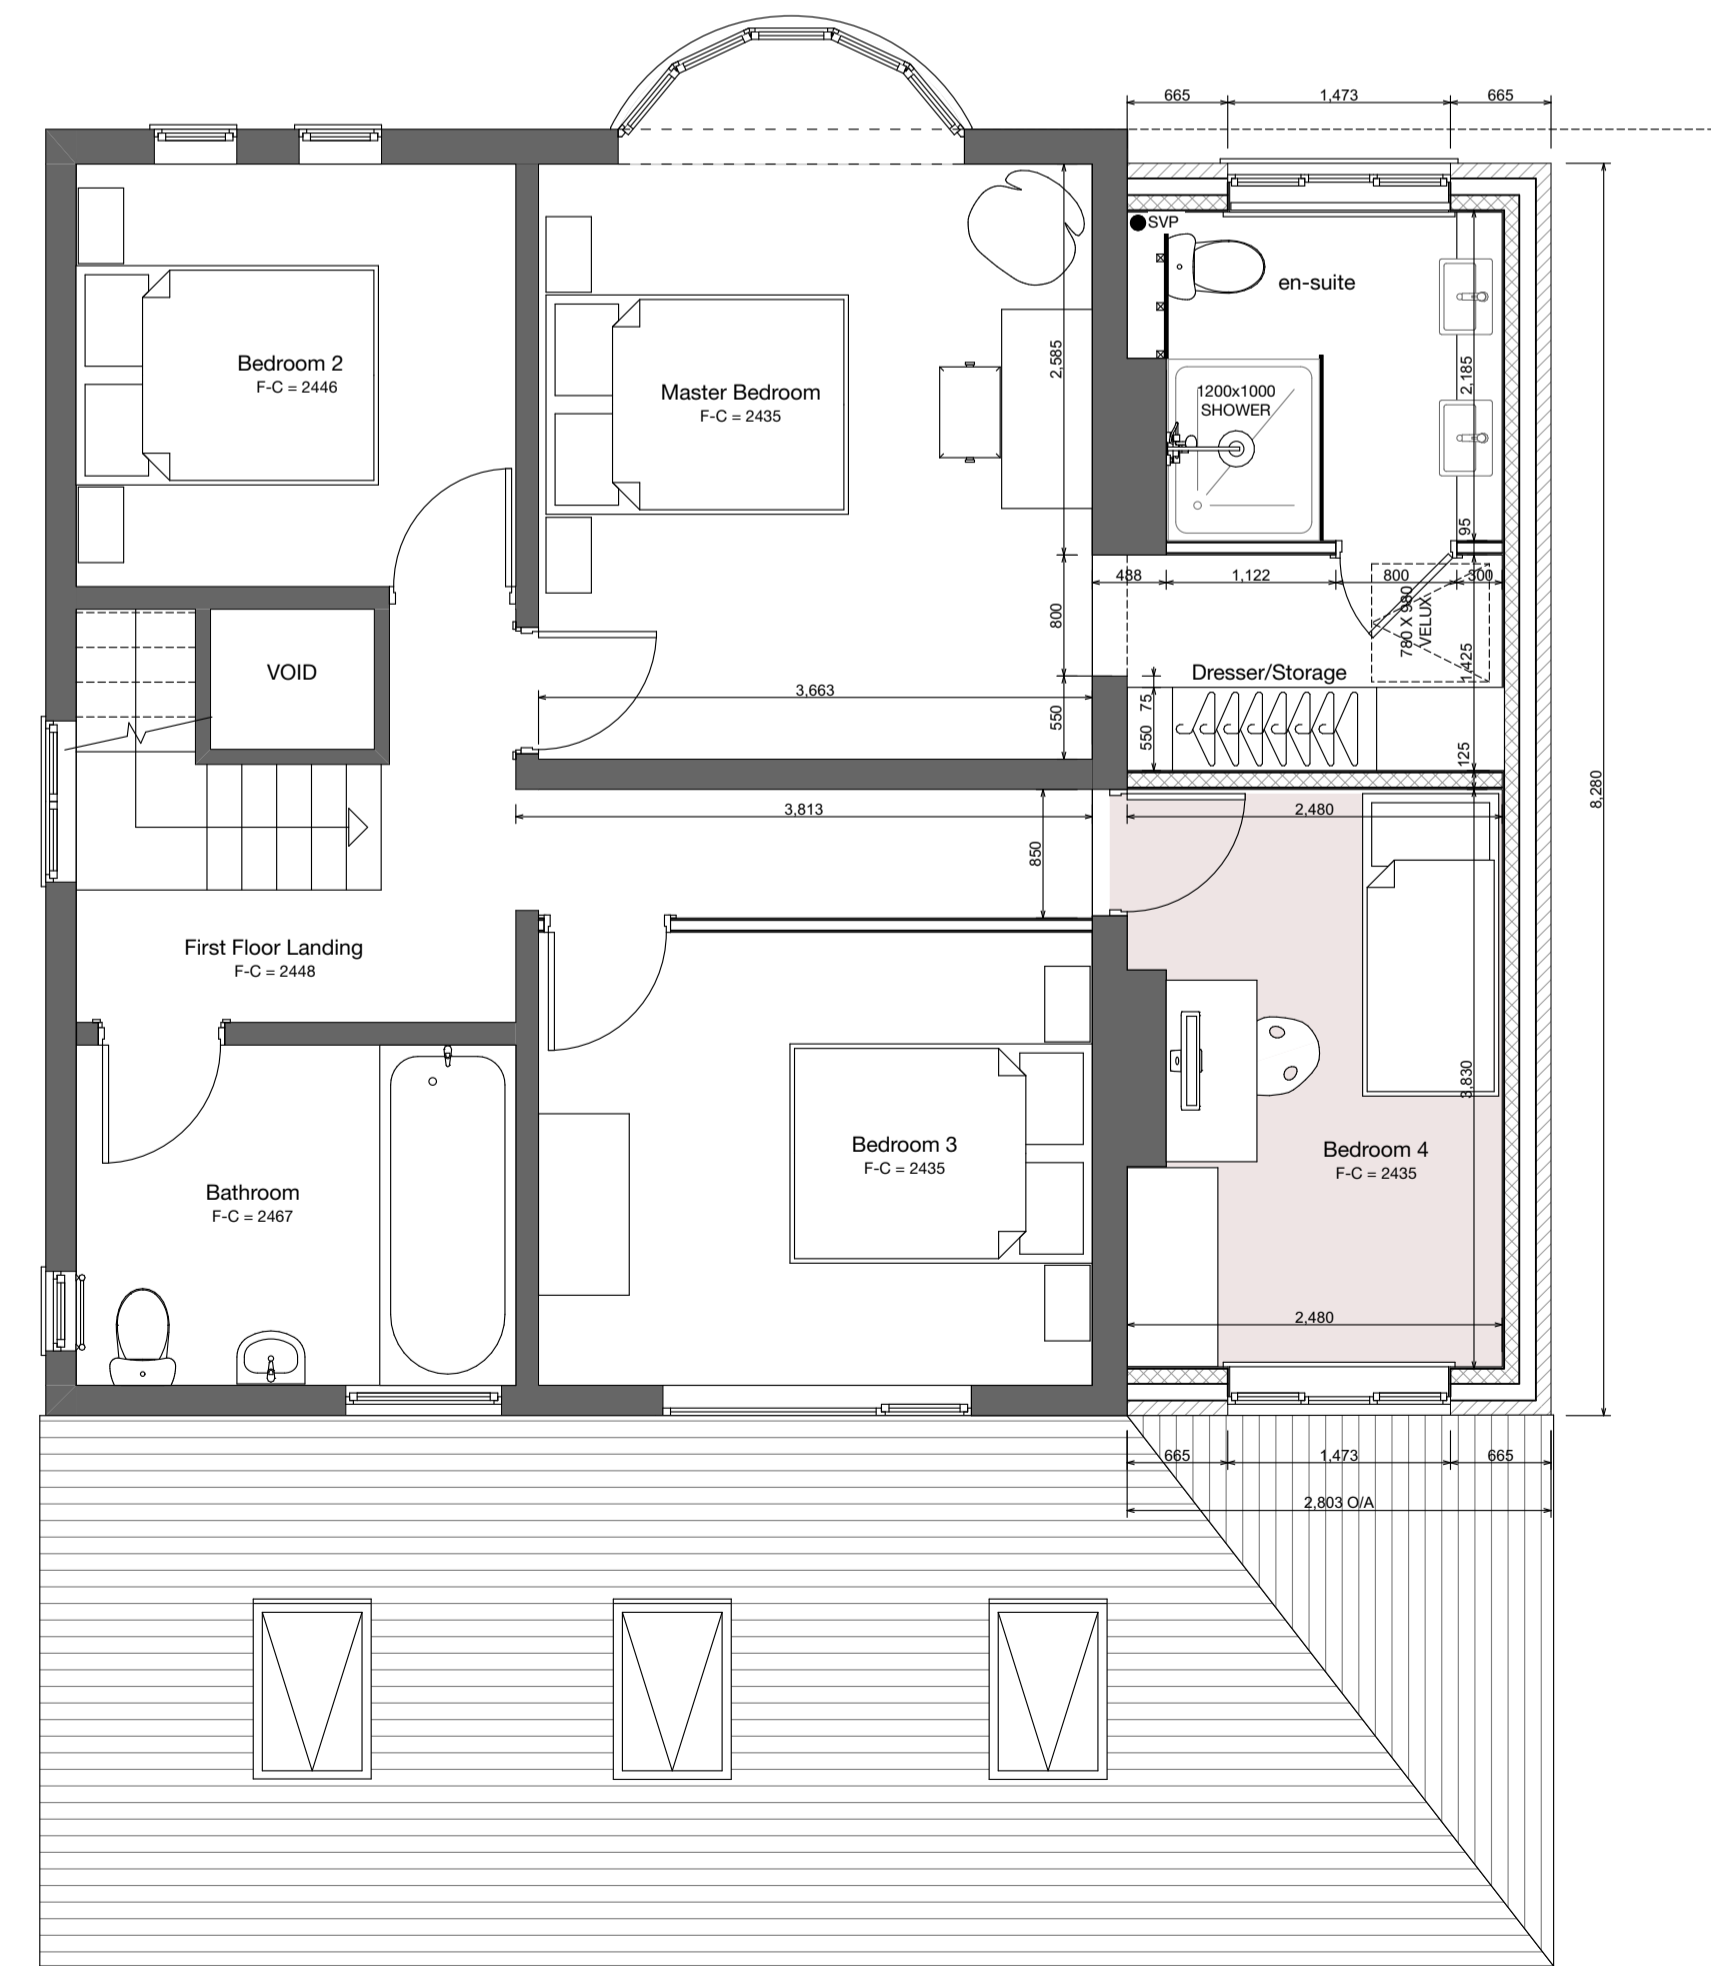

FIRST FLOOR PLAN (1:50)



NORTH EAST ELEVATION (PROPOSED)